



ELEVATION
COLLECTIVE


L O G G E R S L O F T S





MIXED USE DEVELOPMENT


38024 CLEVELAND AVENUE
DISTRICT OF SQUAMISH
BUILDING PERMIT APPLICATION

CLEVELAND AVENUE

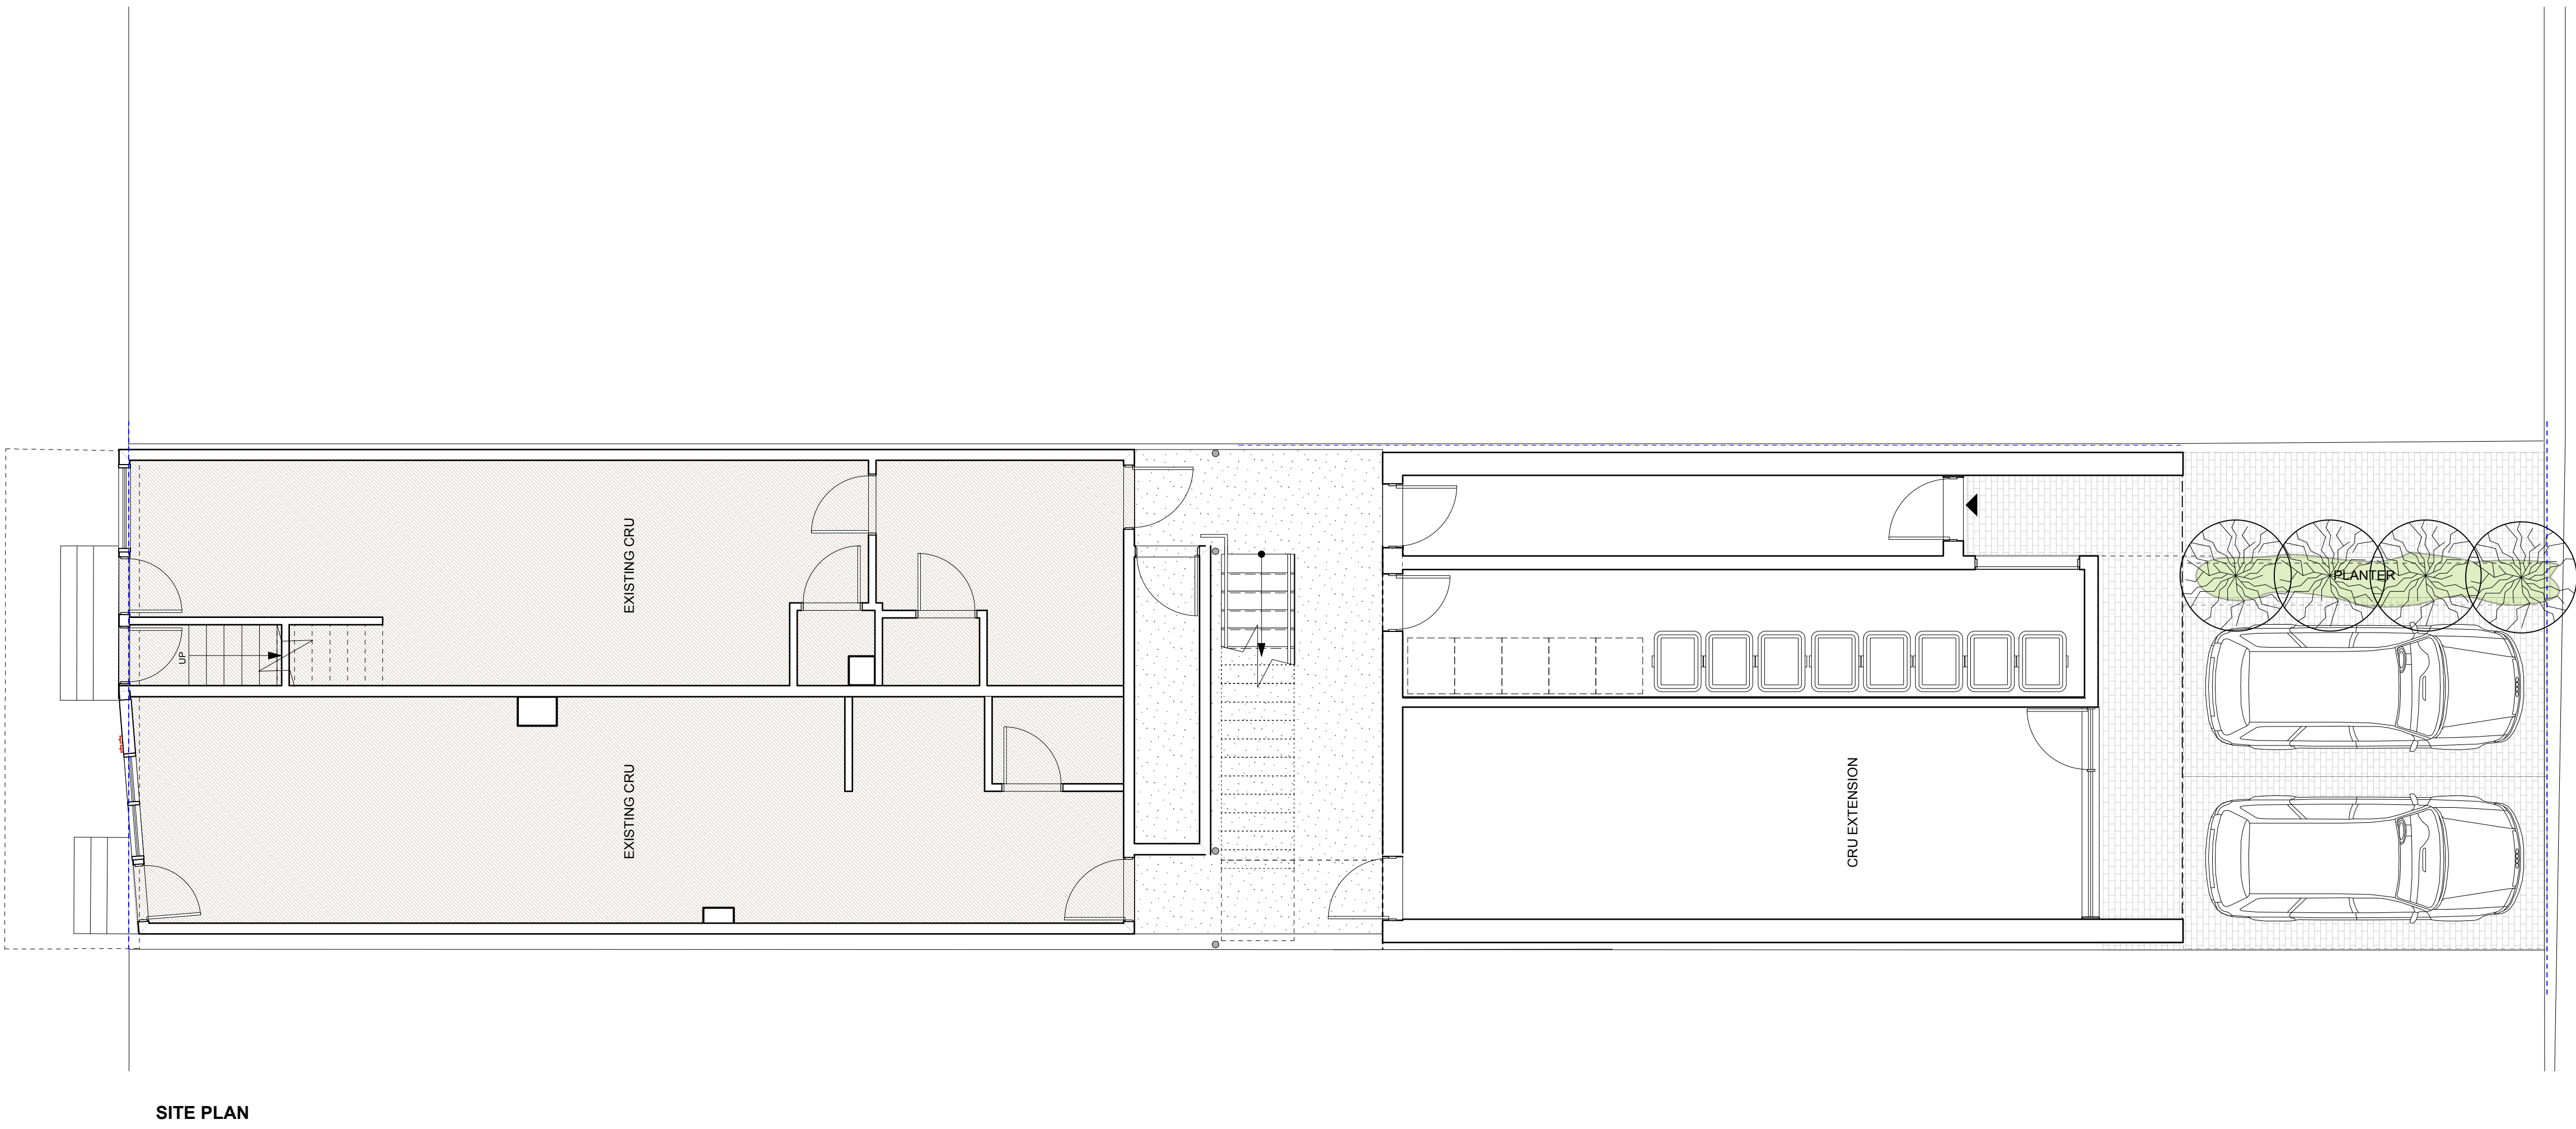


LOGGERS LANE

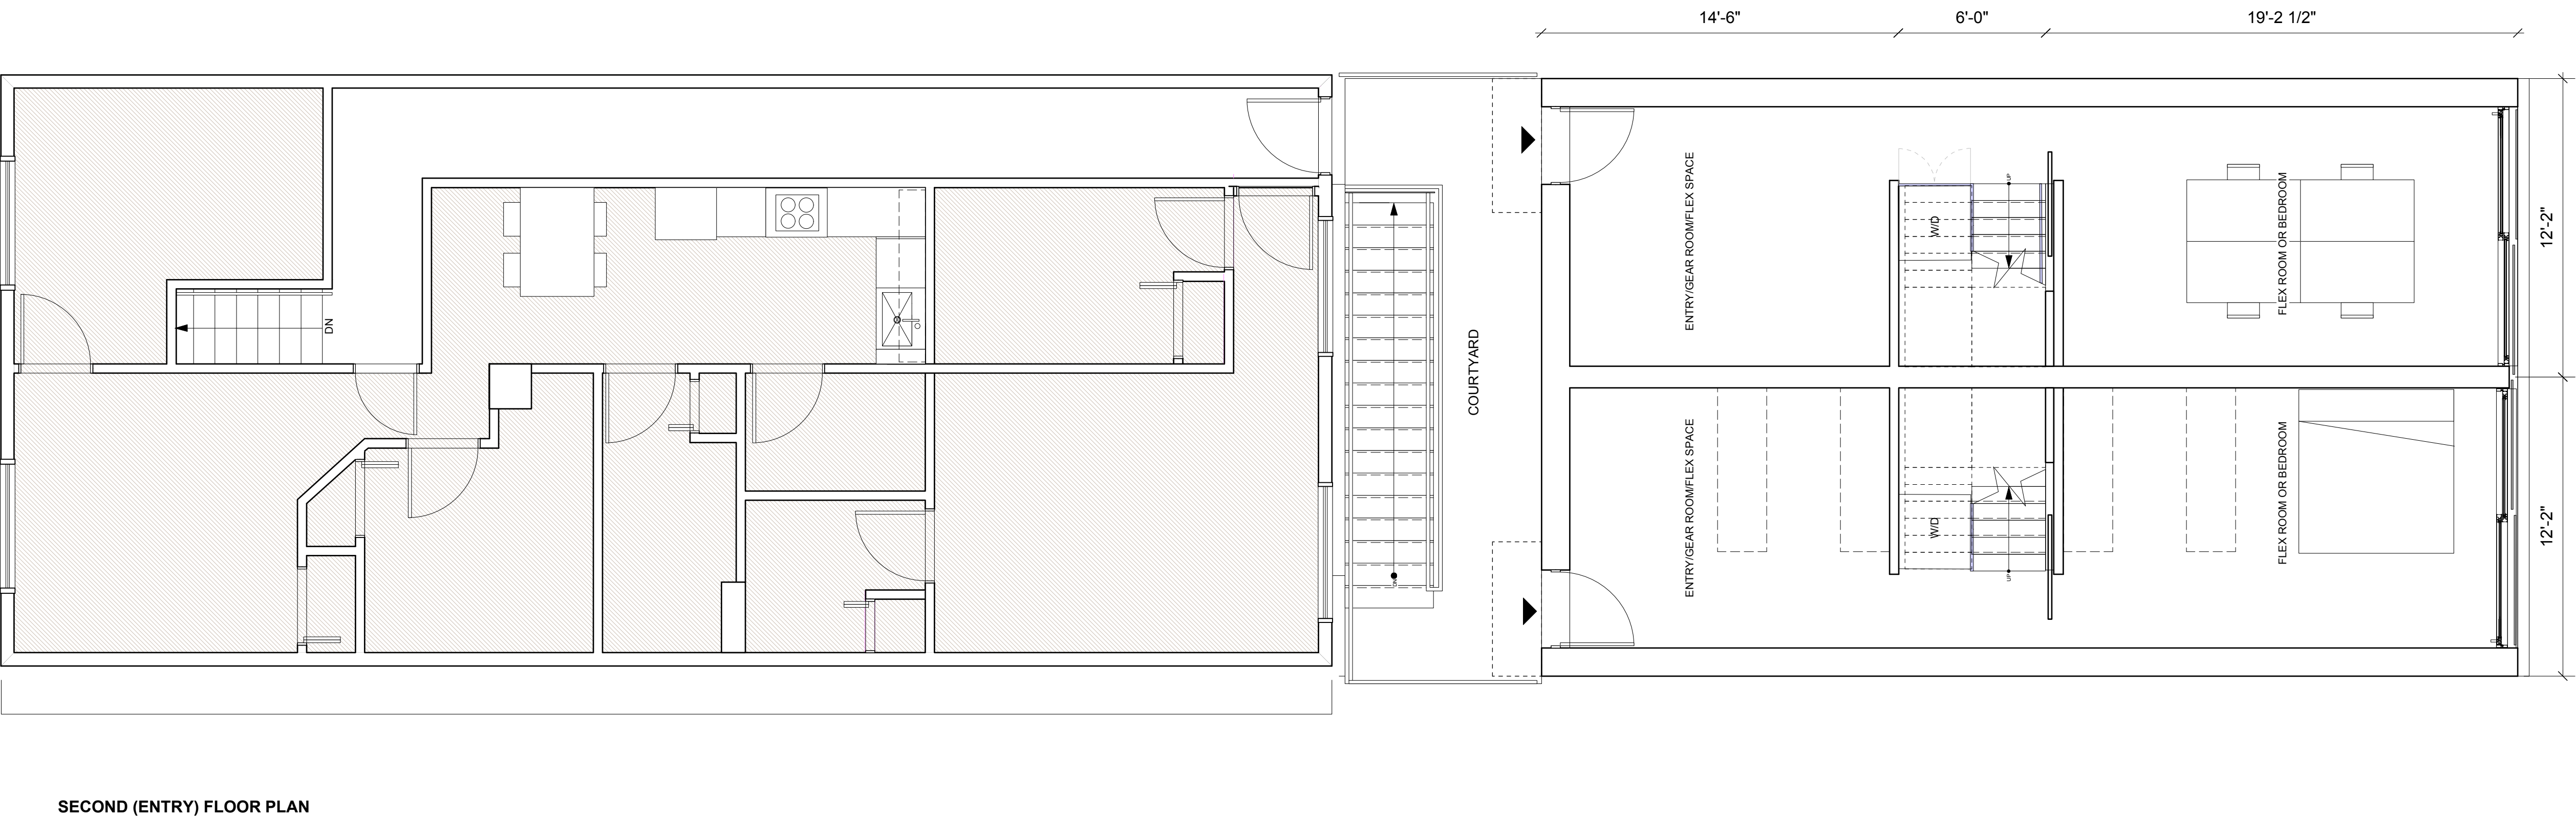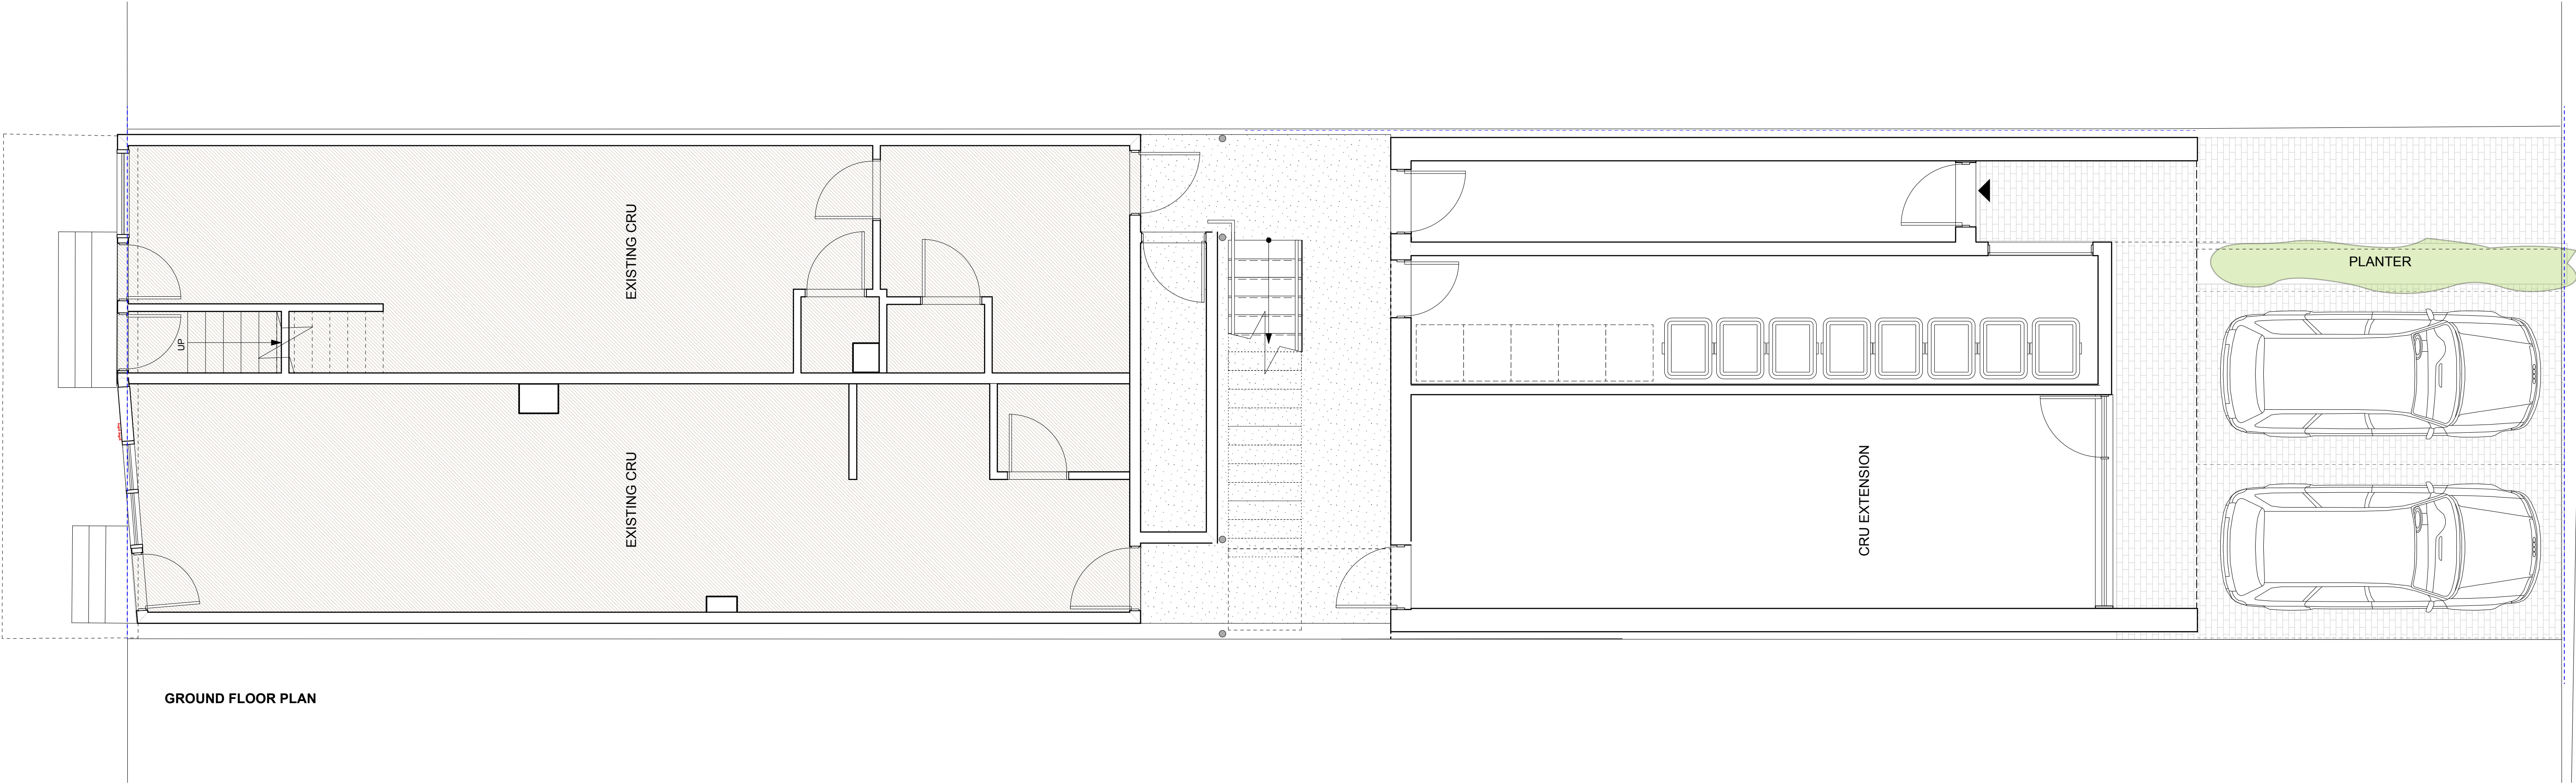

 


THIRD FLOOR PLAN

 



FOURTH FLOOR PLAN

COURTYARD

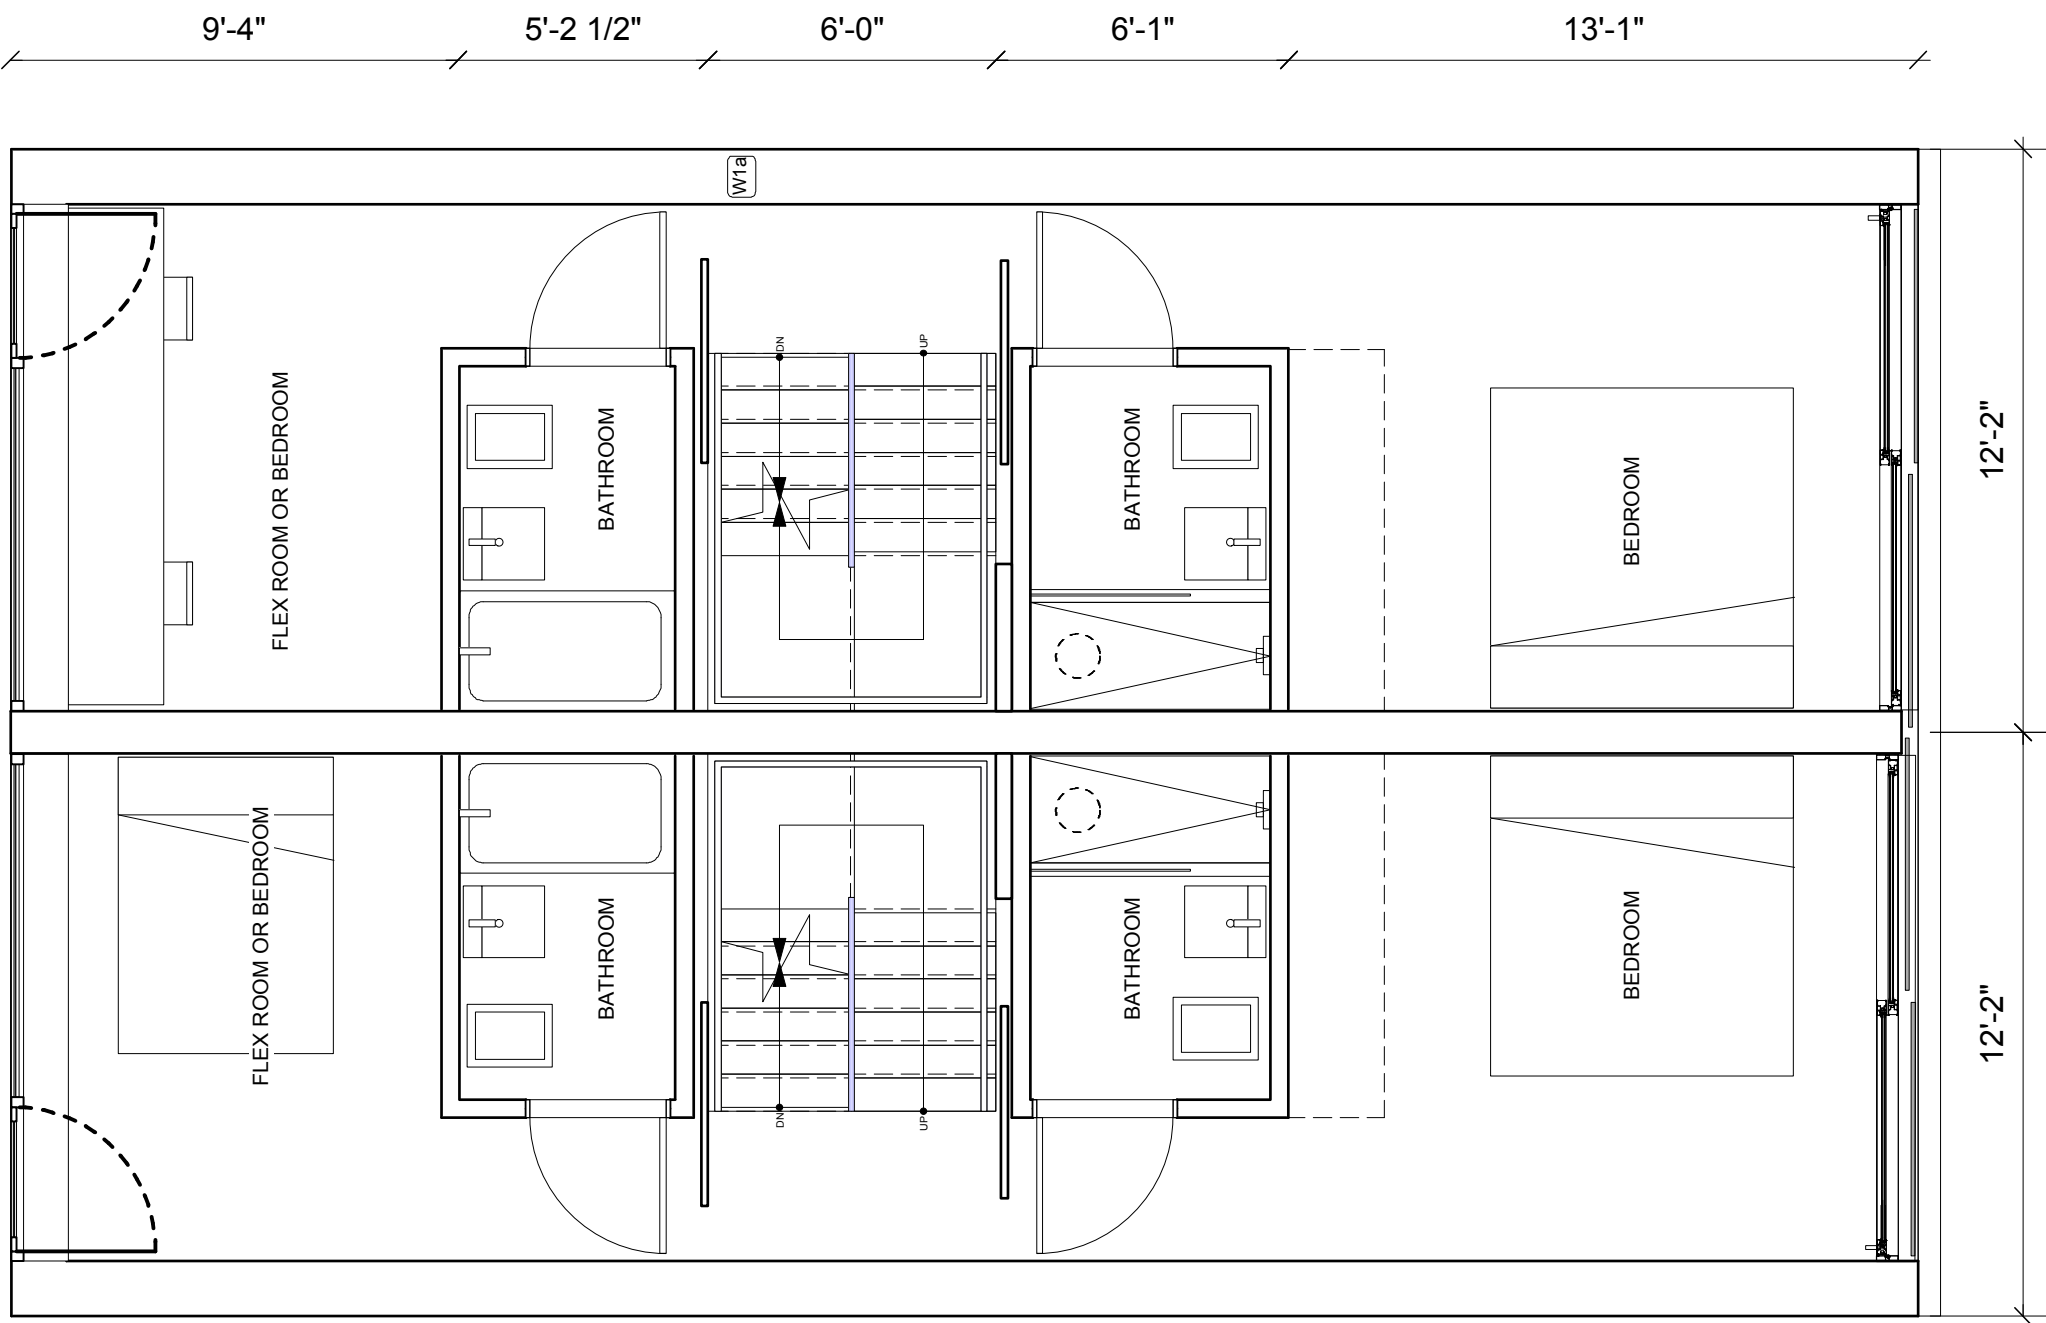



COURTYARD

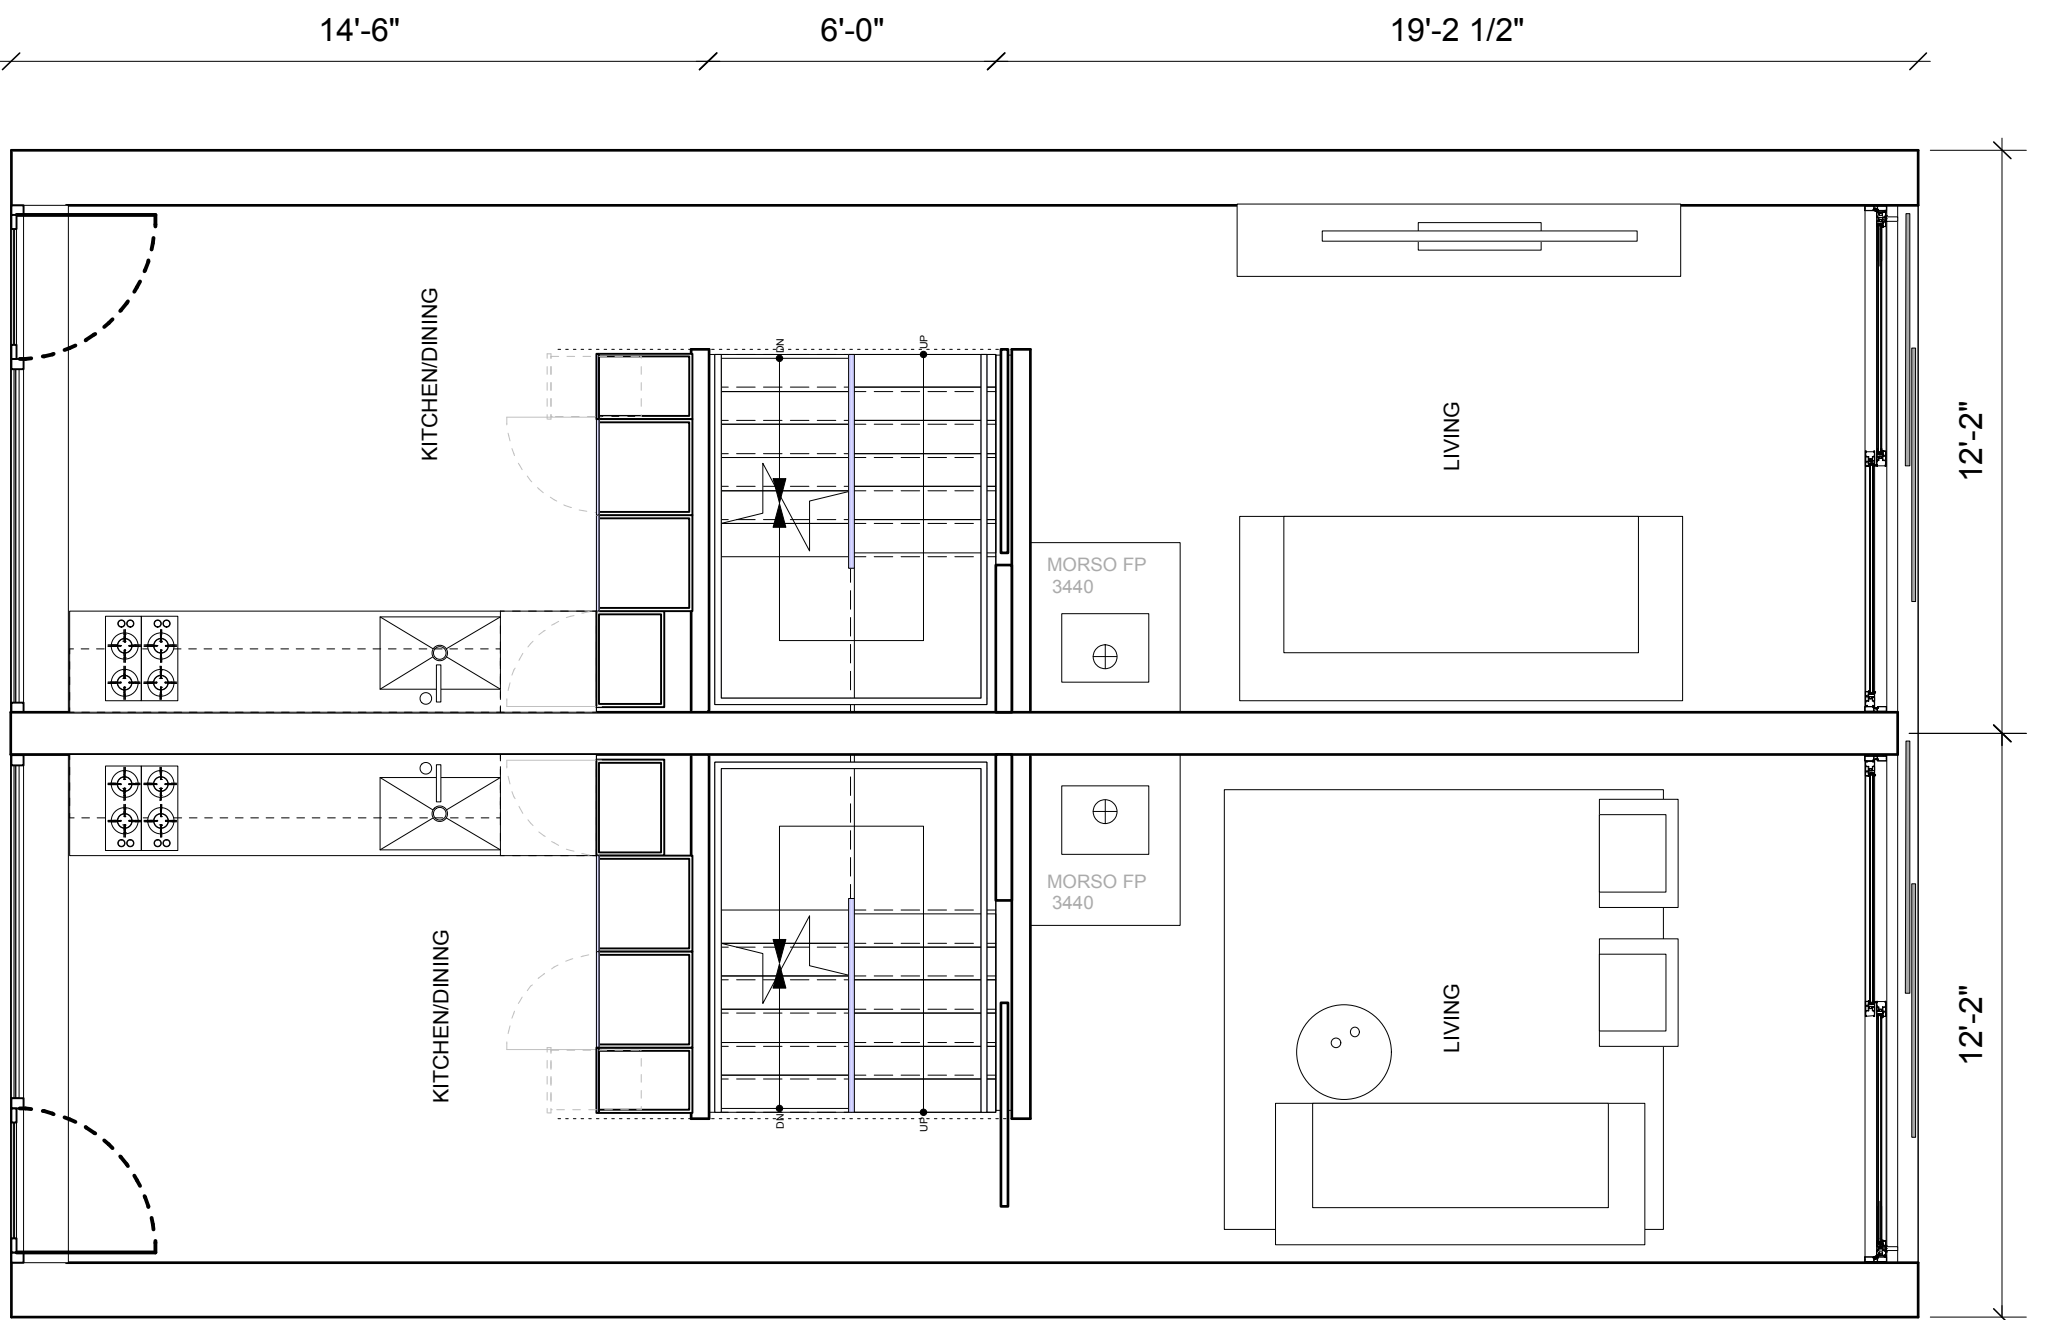

 


FIFTH (ROOF DECK) FLOOR PLAN

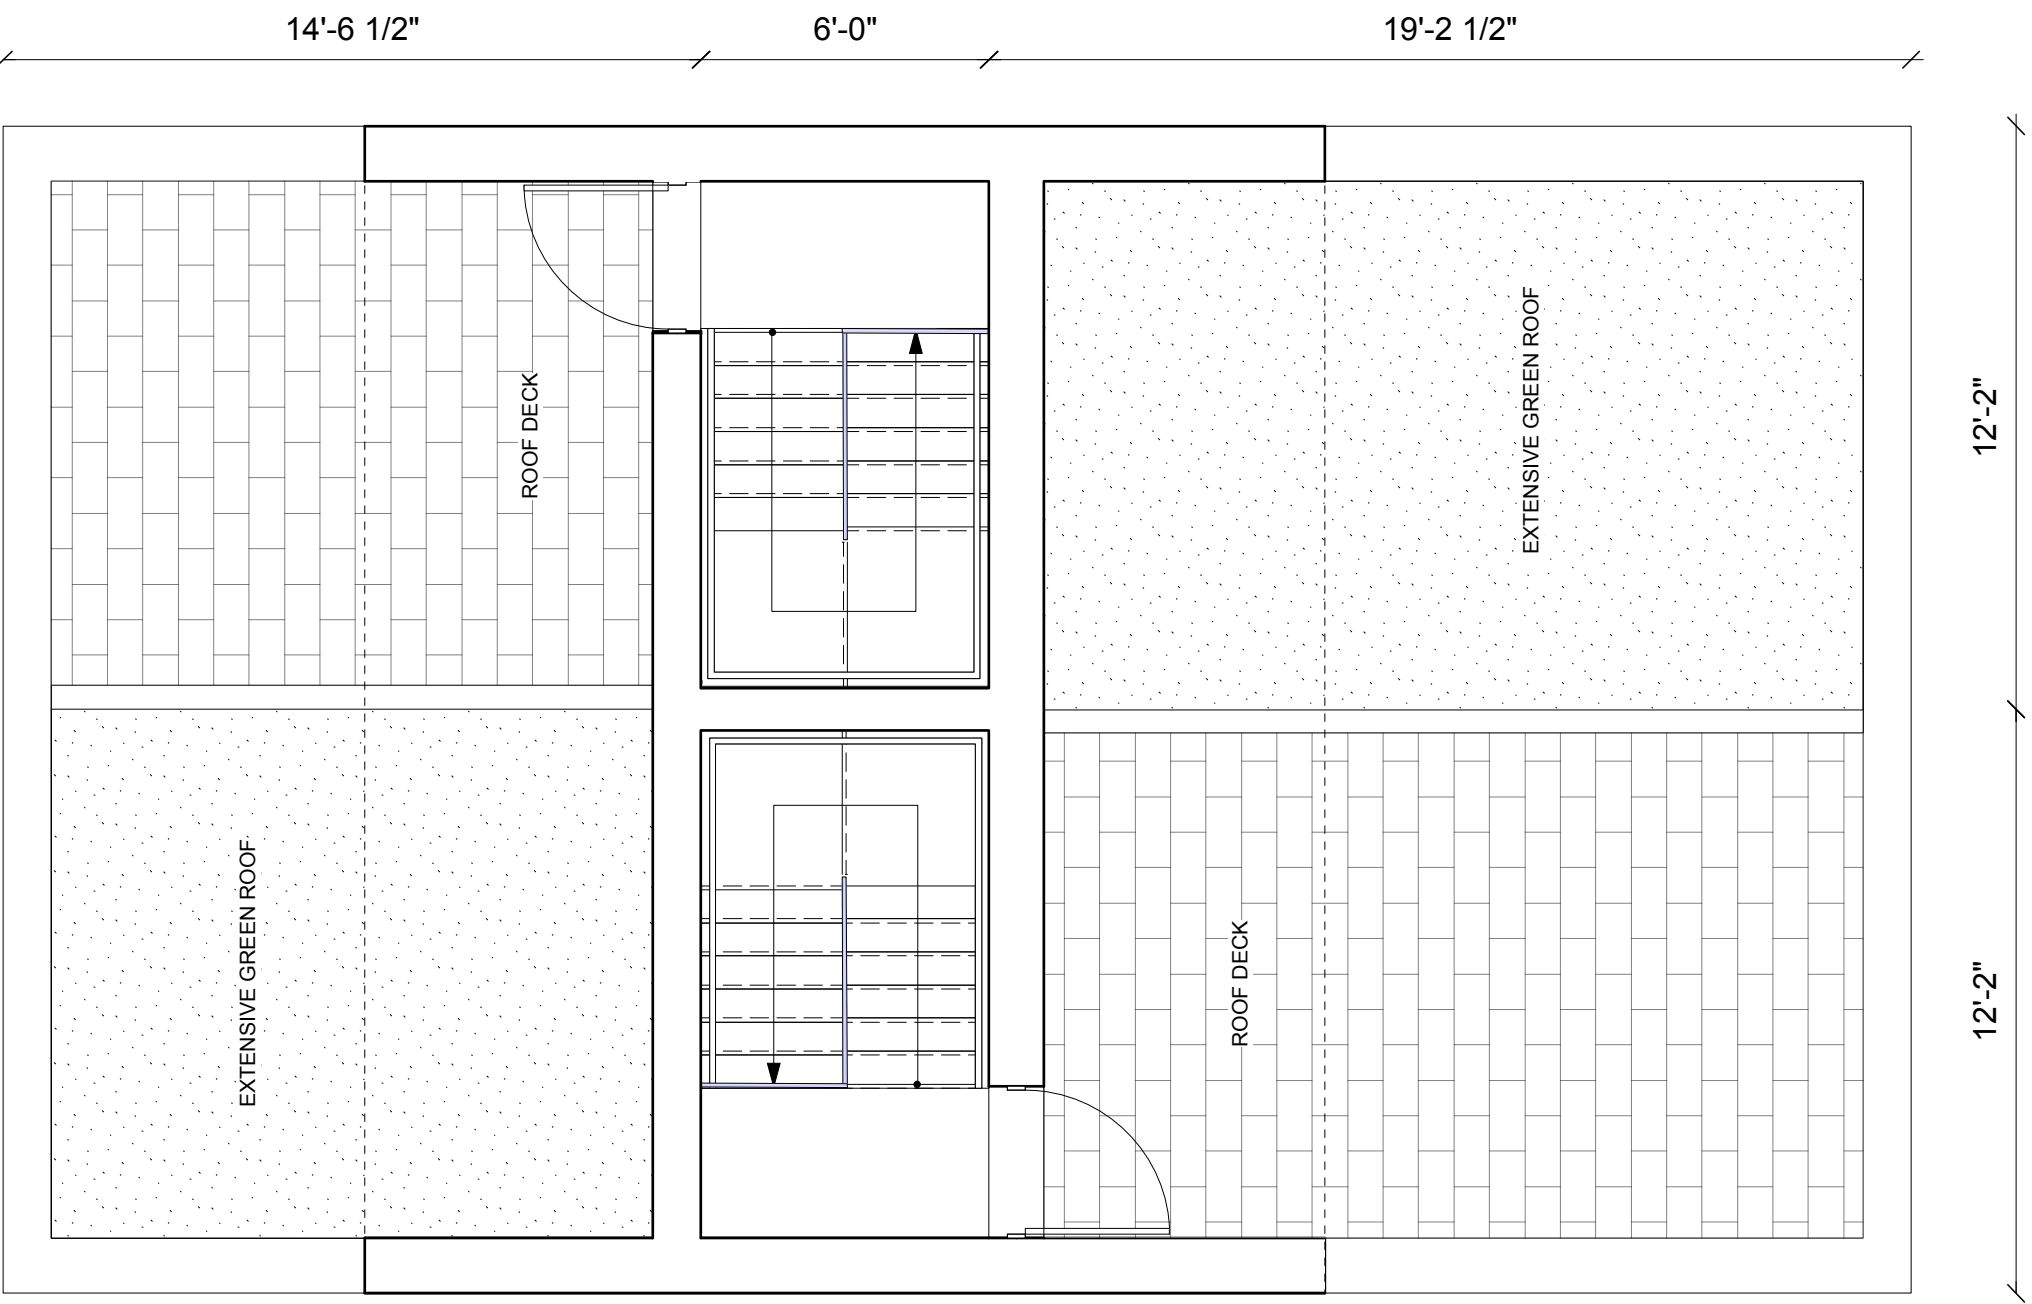

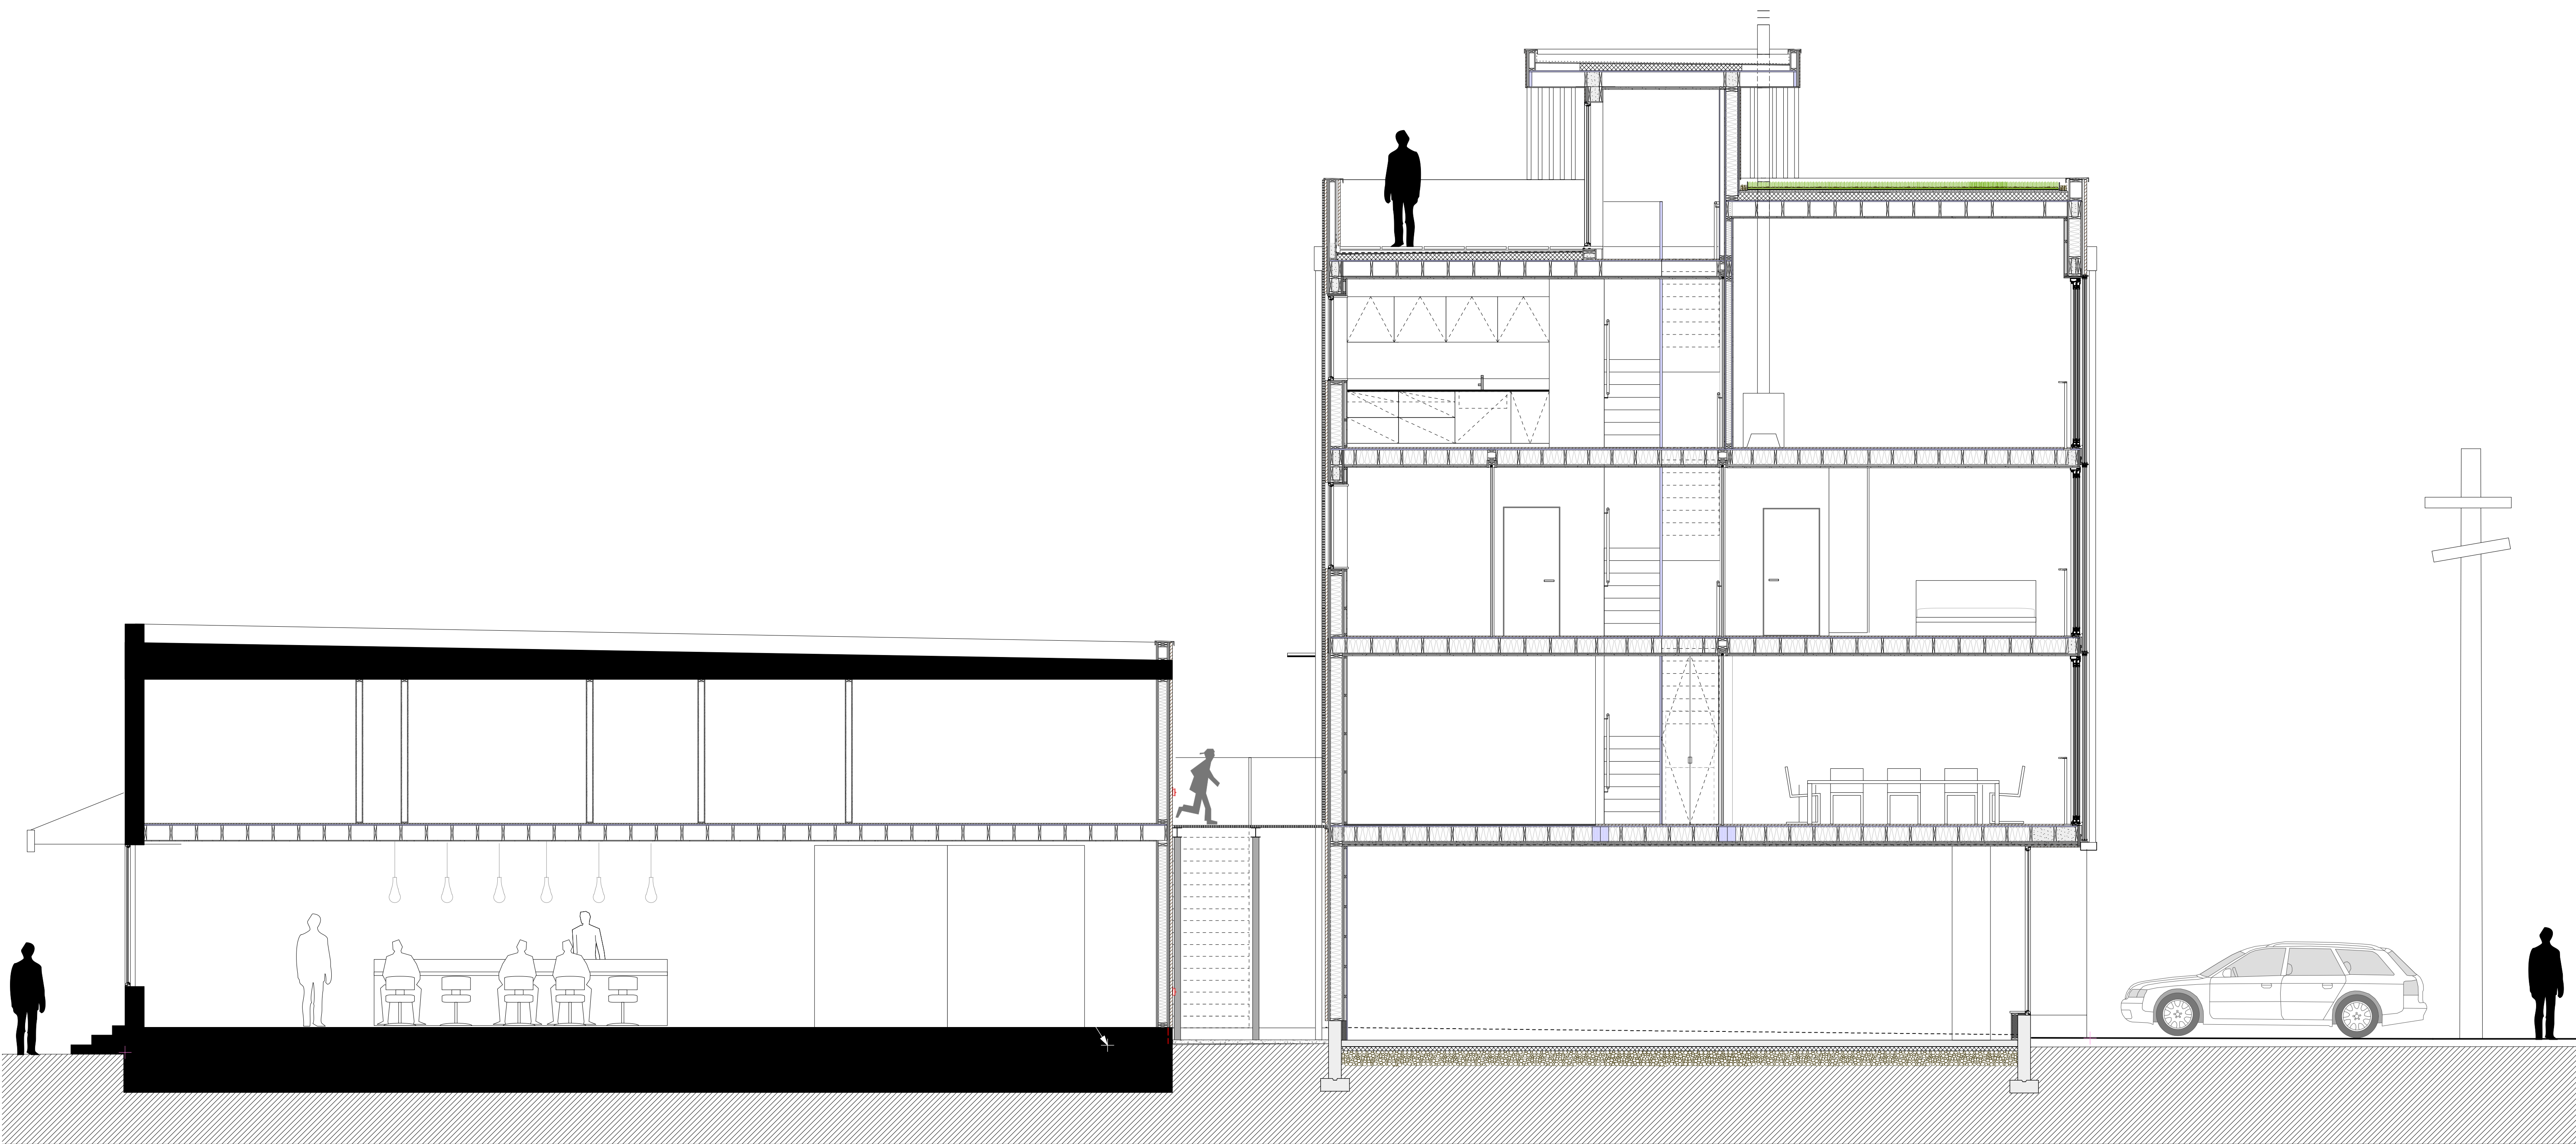


EAST-WEST SECTION

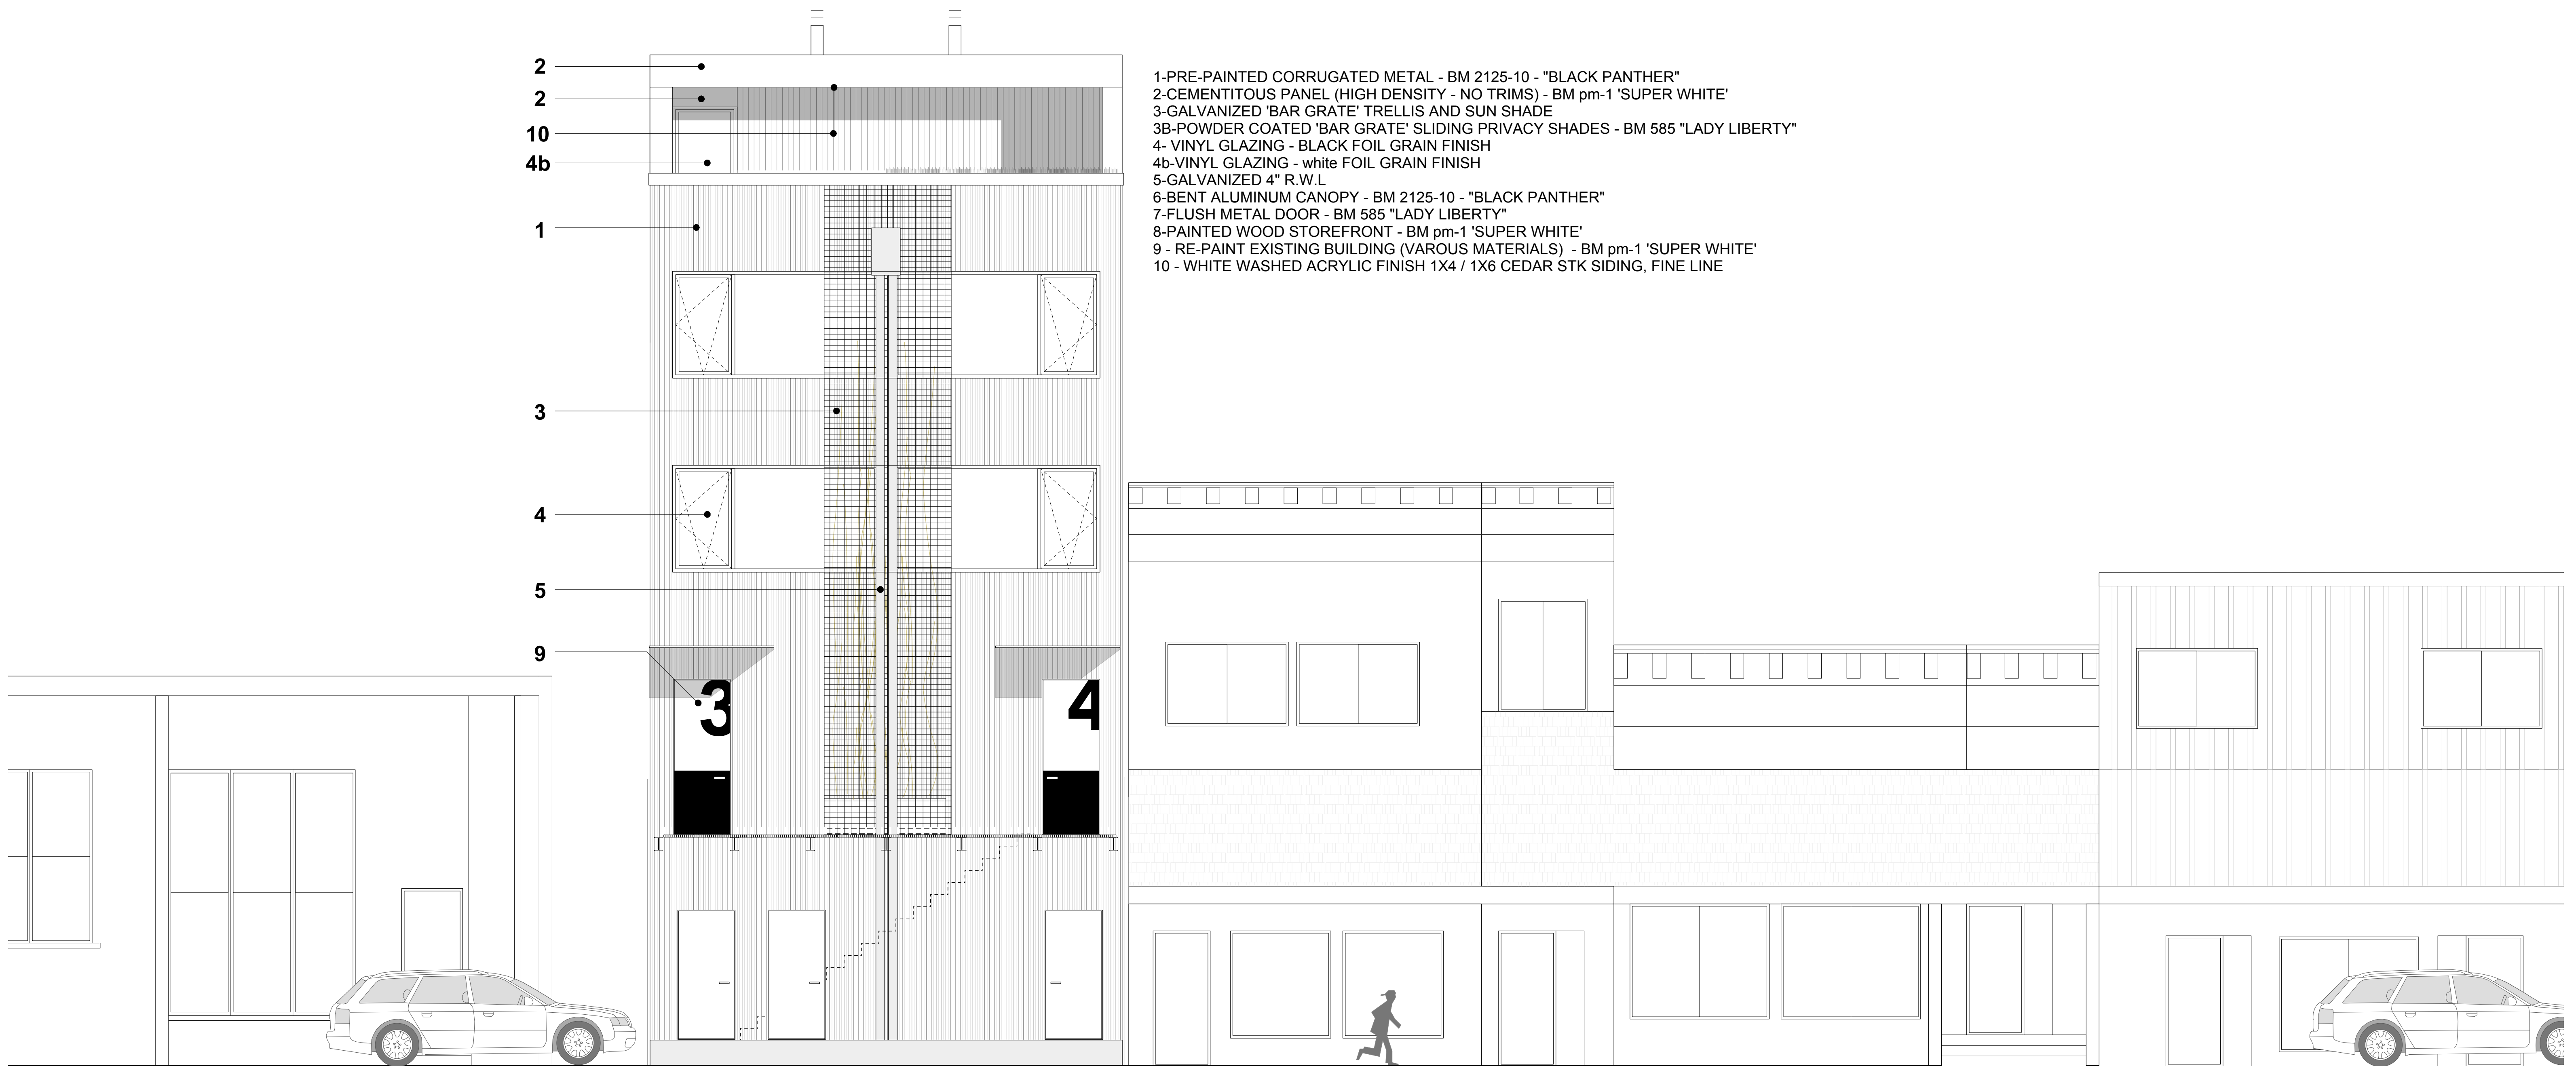

COURTYARD SECTION / WEST ELEVATION


- 1-PRE-PAINTED CORRUGATED METAL - BM 2125-10 - "BLACK PANTHER"
2-CEMENTITIOUS PANEL (HIGH DENSITY - NO TRIMS) - BM pm-1 'SUPER WHITE'
3-GALVANIZED 'BAR GRATE' TRELLIS AND SUN SHADE
3B-POWDER COATED 'BAR GRATE' SLIDING PRIVACY SHADES - BM 585 "LADY LIBERTY"
4- VINYL GLAZING - BLACK FOIL GRAIN FINISH
4b-VINYL GLAZING - white FOIL GRAIN FINISH
5-GALVANIZED 4" R.W.L
6-BENT ALUMINUM CANOPY - BM 2125-10 - "BLACK PANTHER"
7-FLUSH METAL DOOR - BM 585 "LADY LIBERTY"
8-PAINTED WOOD STOREFRONT - BM pm-1 'SUPER WHITE'
9 - RE-PAINT EXISTING BUILDING (VAROUS MATERIALS) - BM pm-1 'SUPER WHITE'
10 - WHITE WASHED ACRYLIC FINISH 1X4 / 1X6 CEDAR STK SIDING, FINE LINE

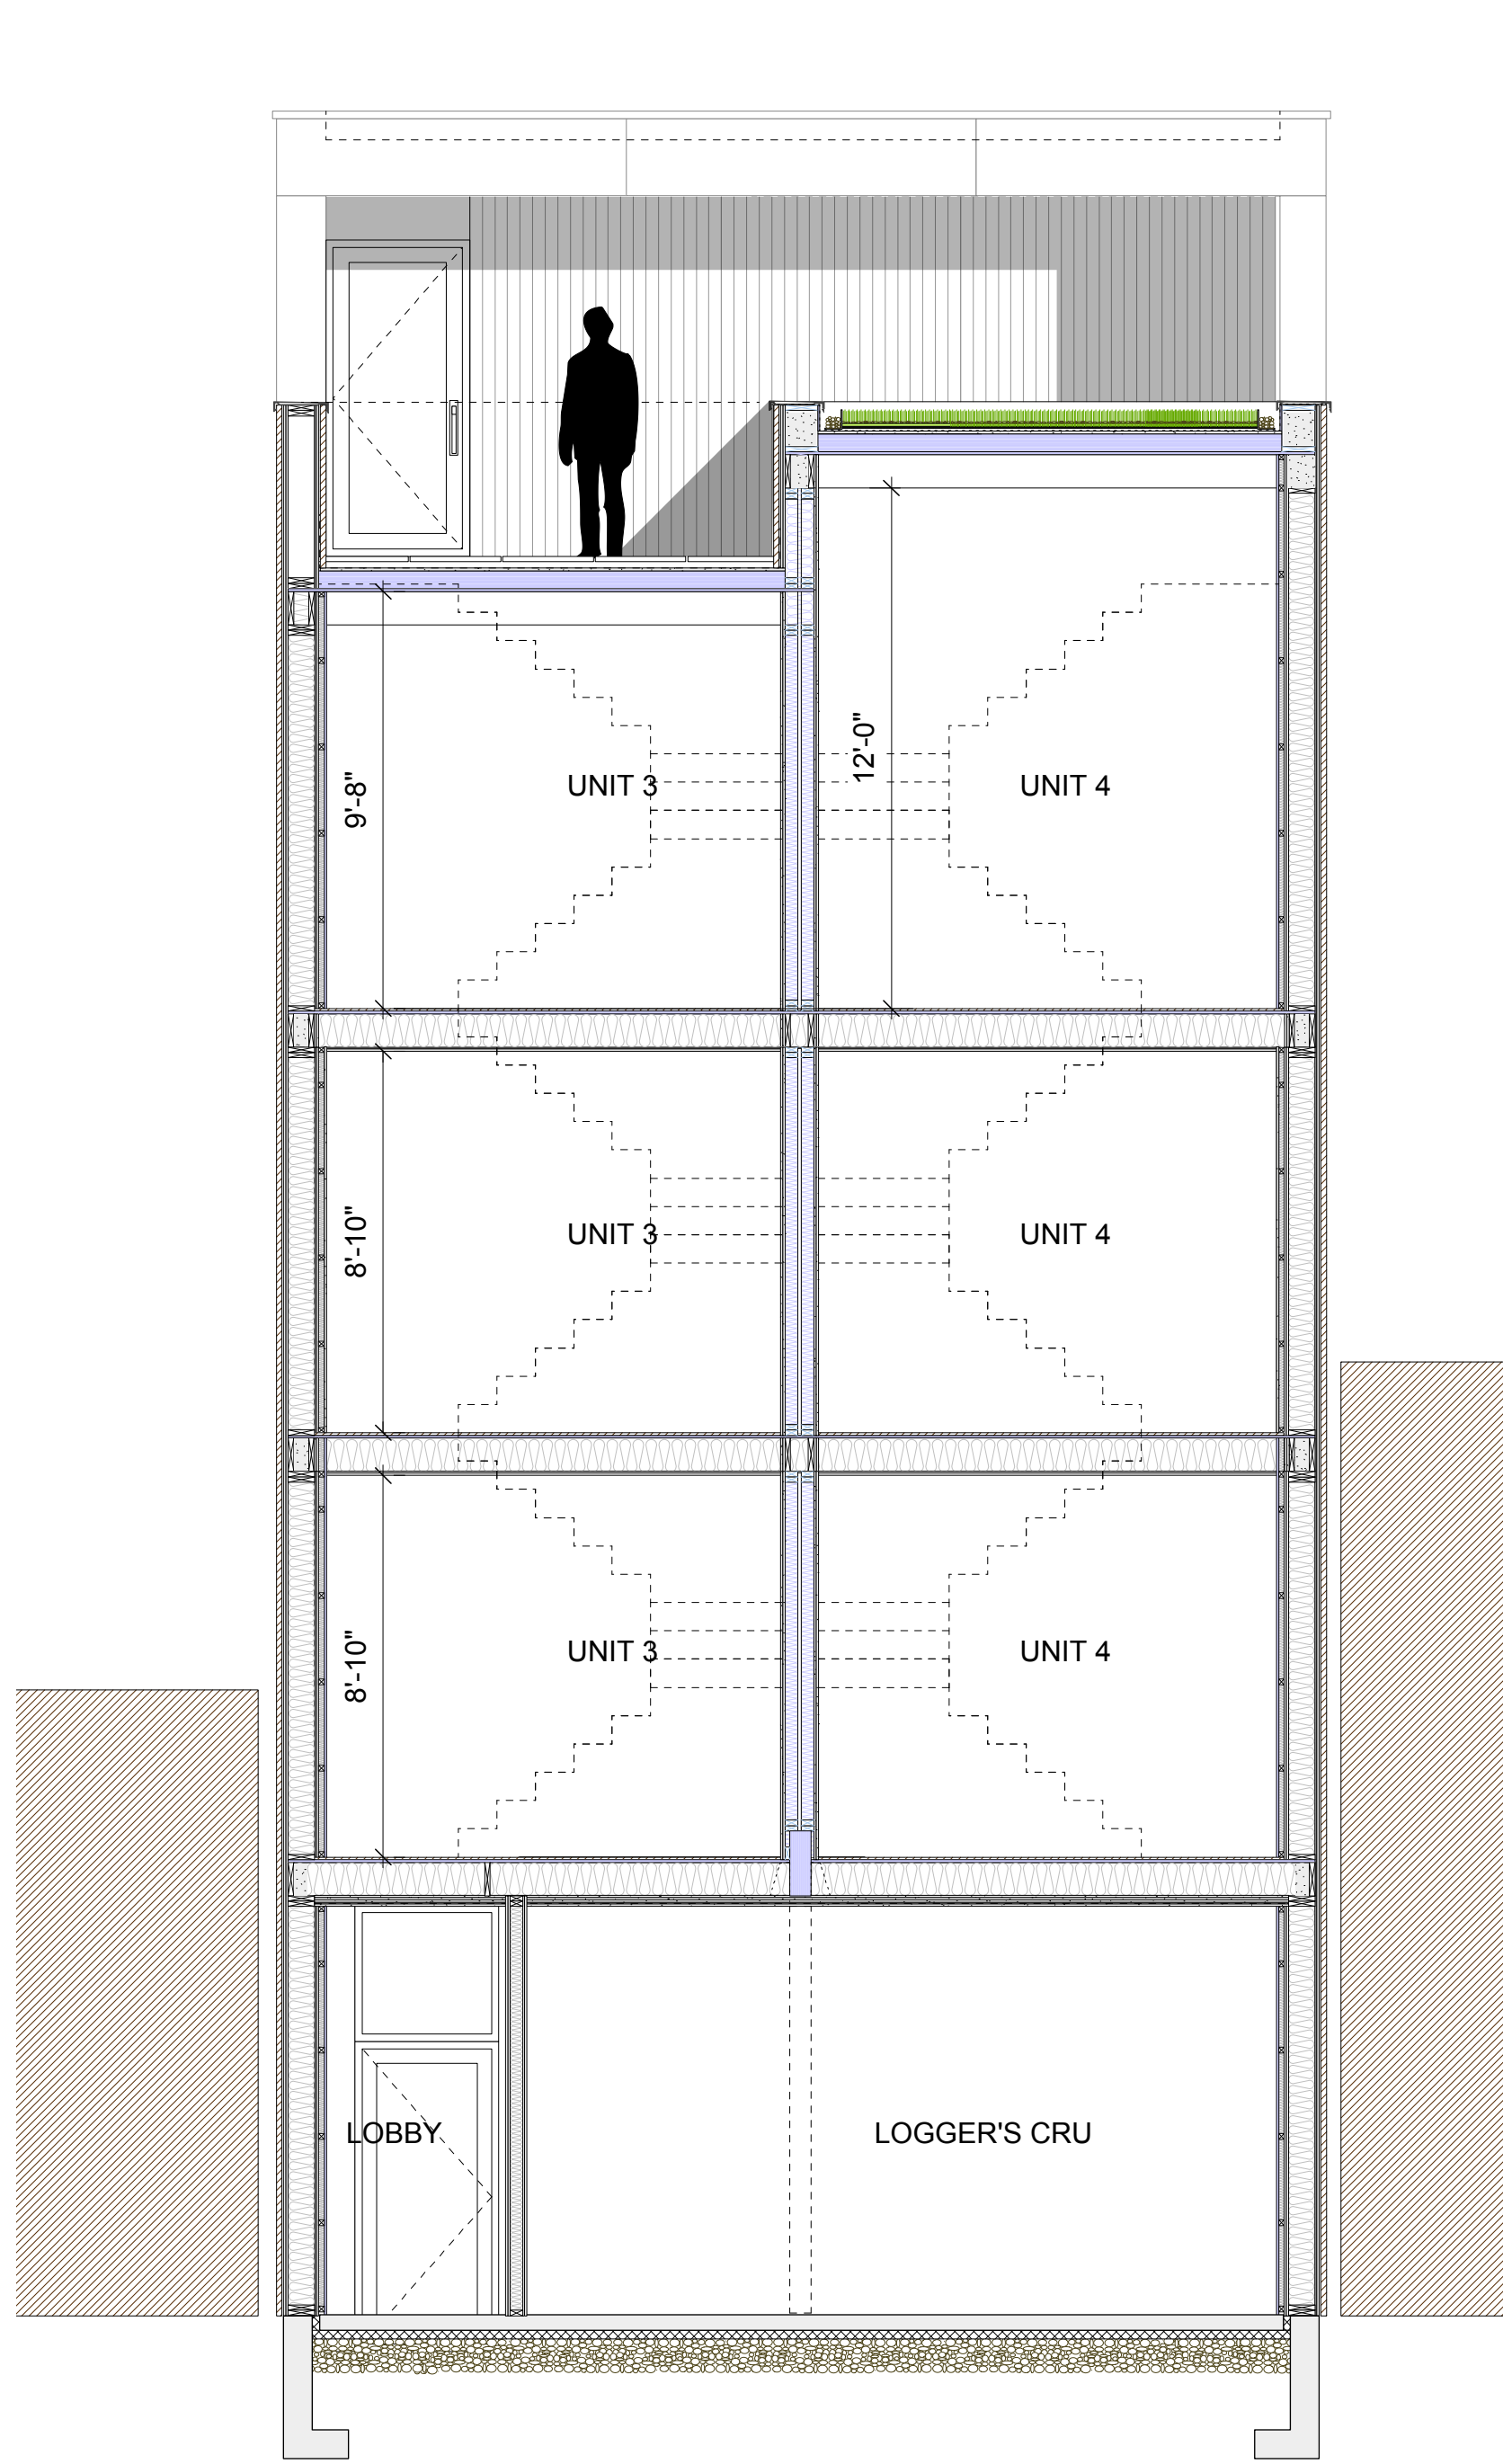


NORTH-SOUTH SECTION




WEST ELEVATION (CLEVELAND AVE.)

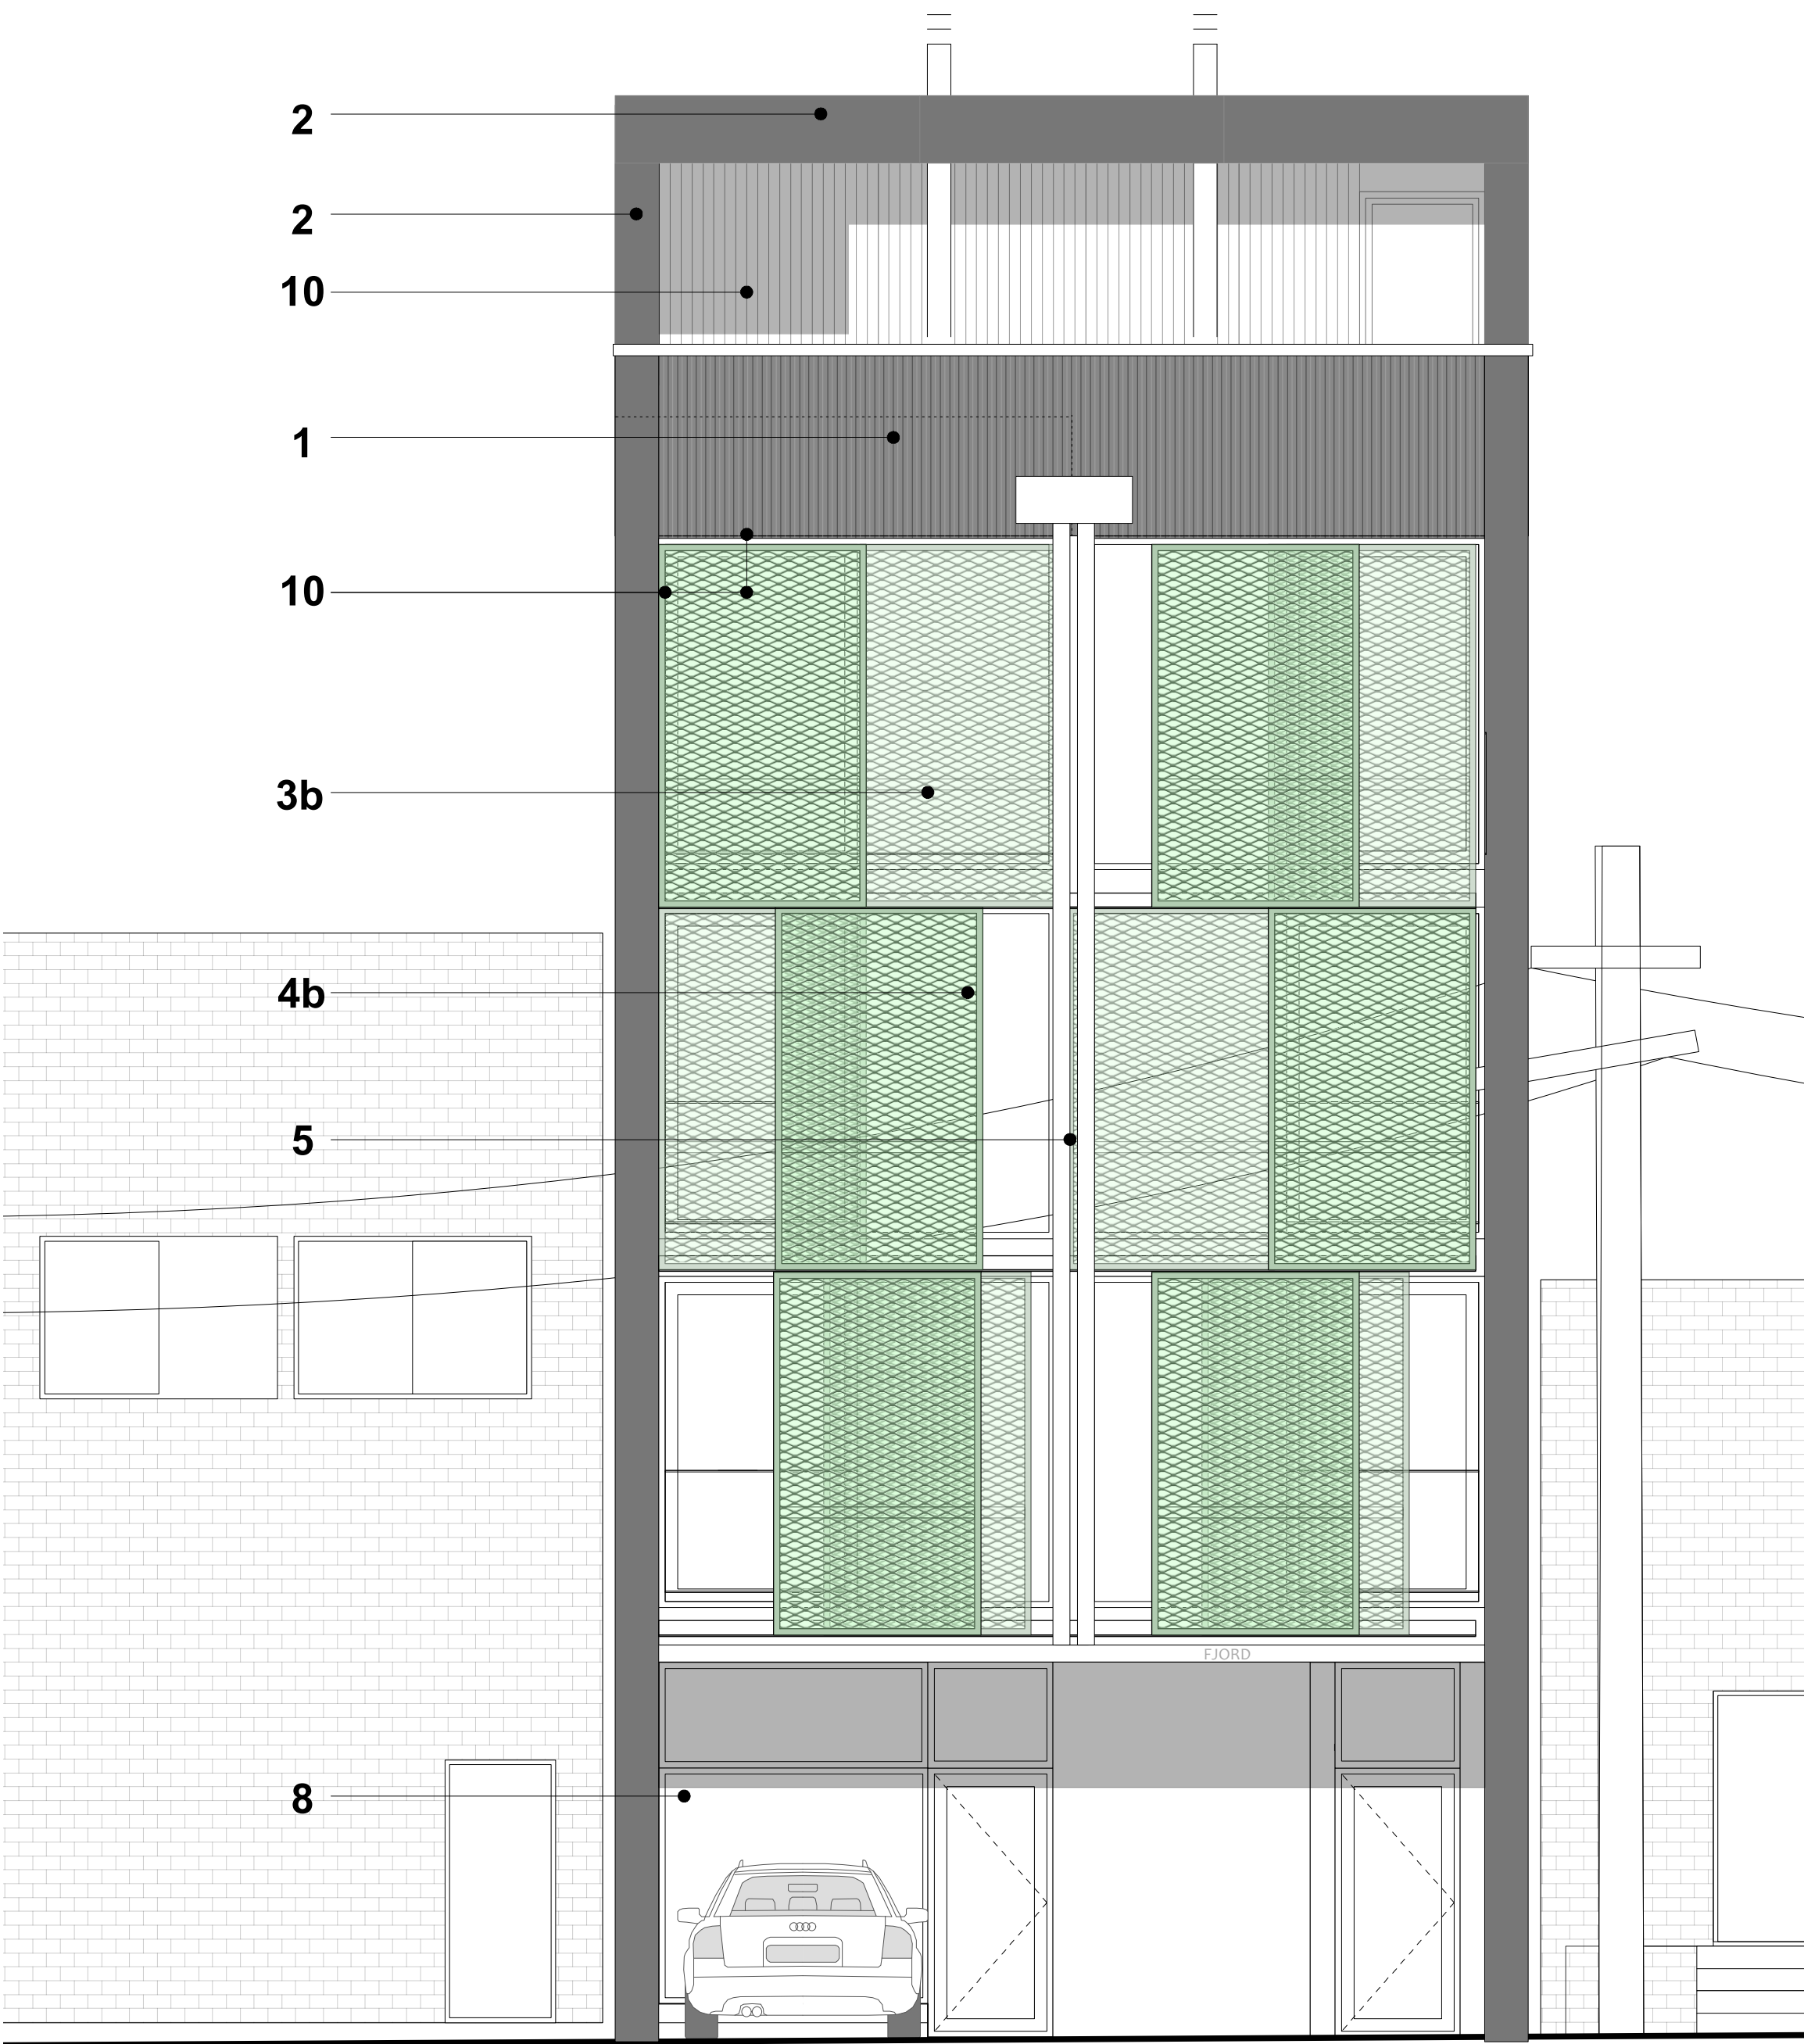

EAST ELEVATION - LOGGER'S LANE

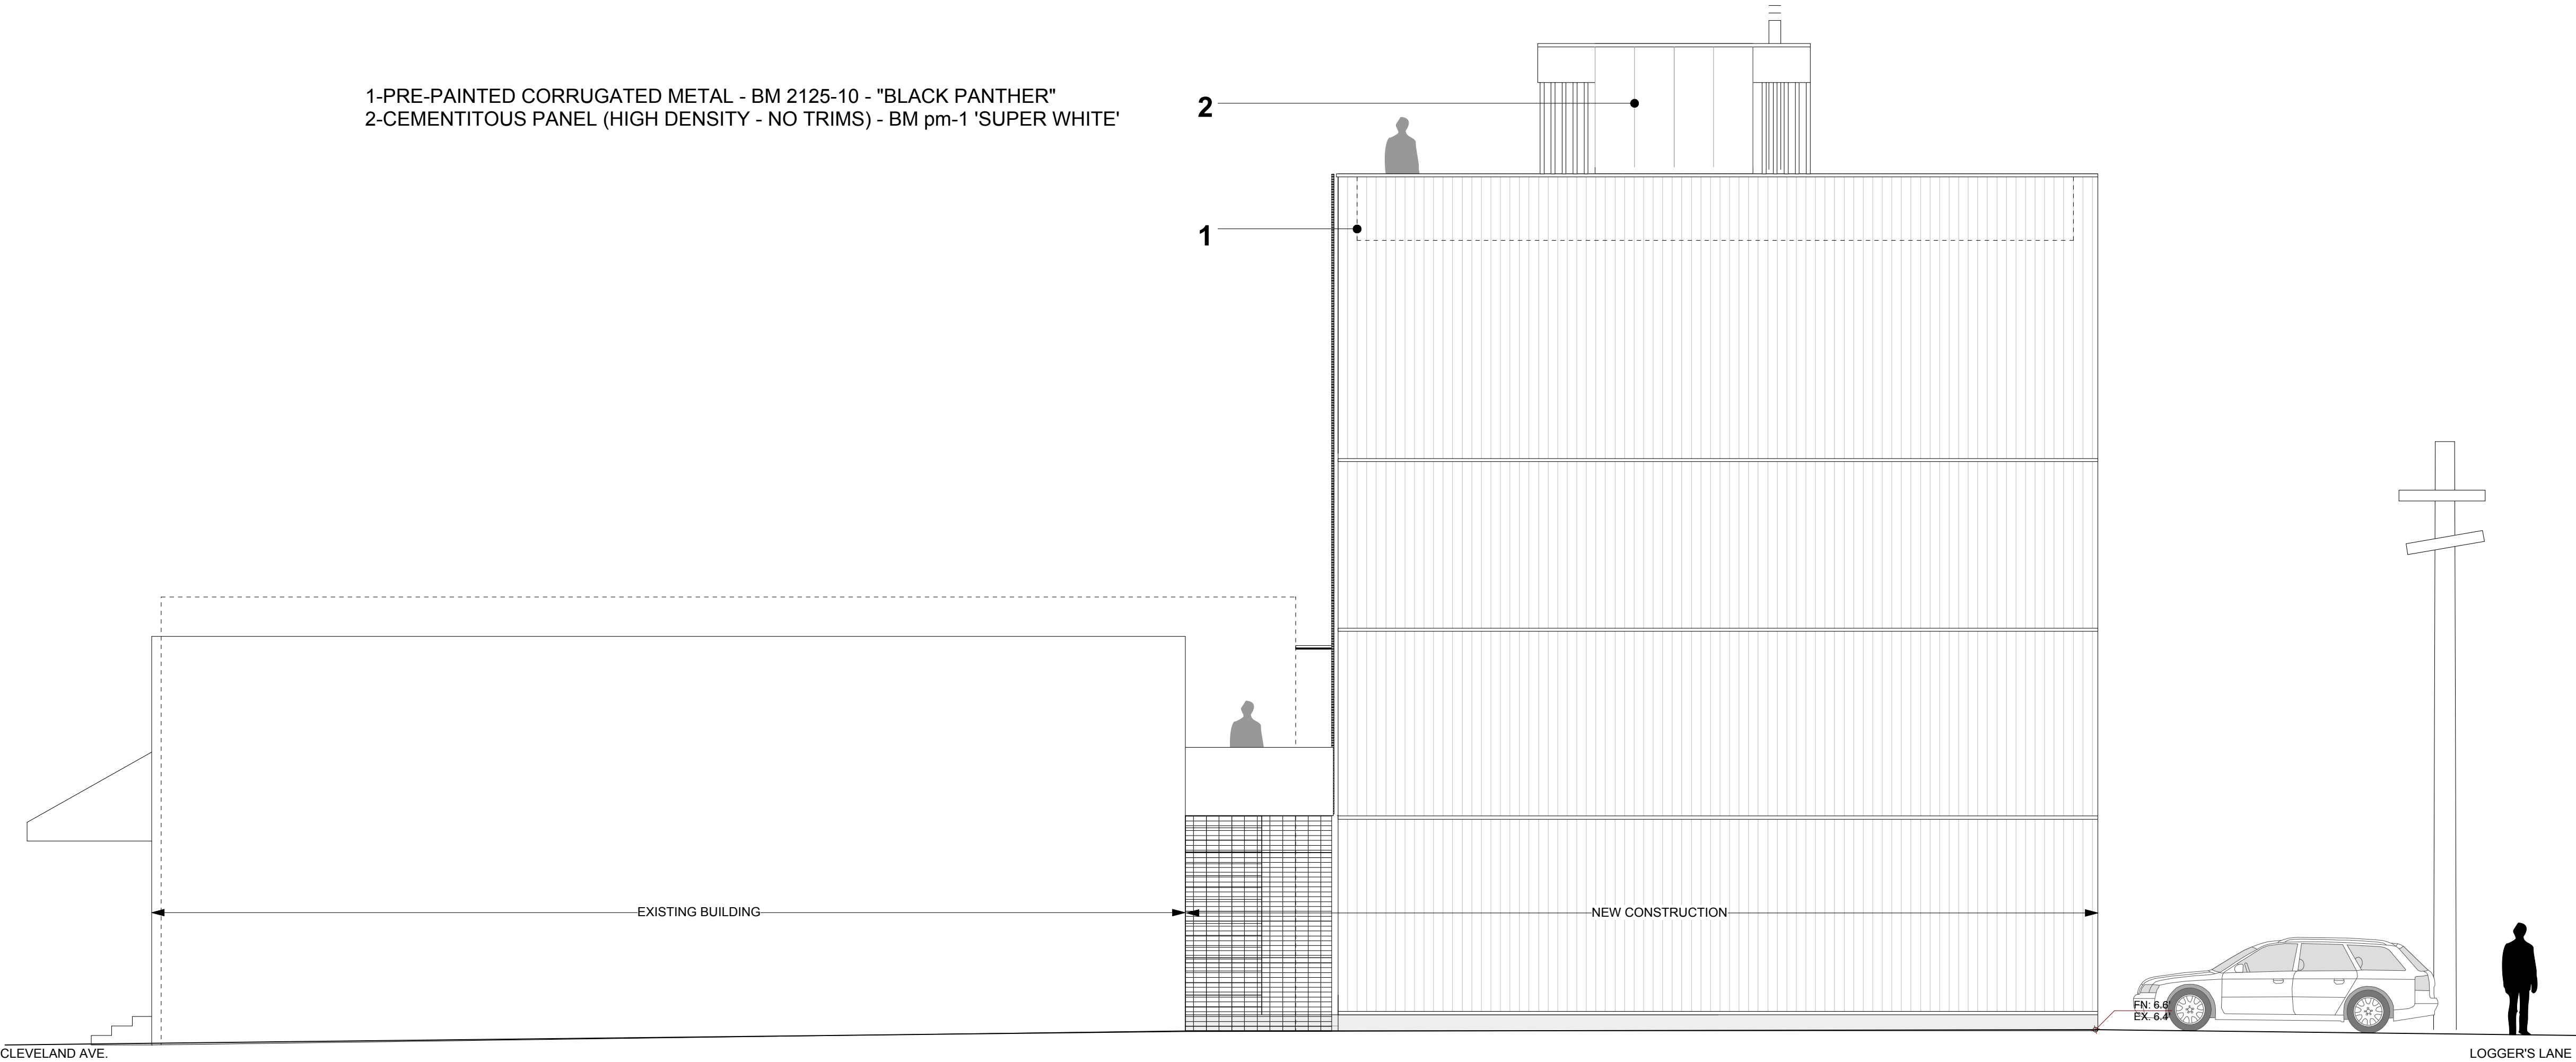

SOUTH ELEVATION

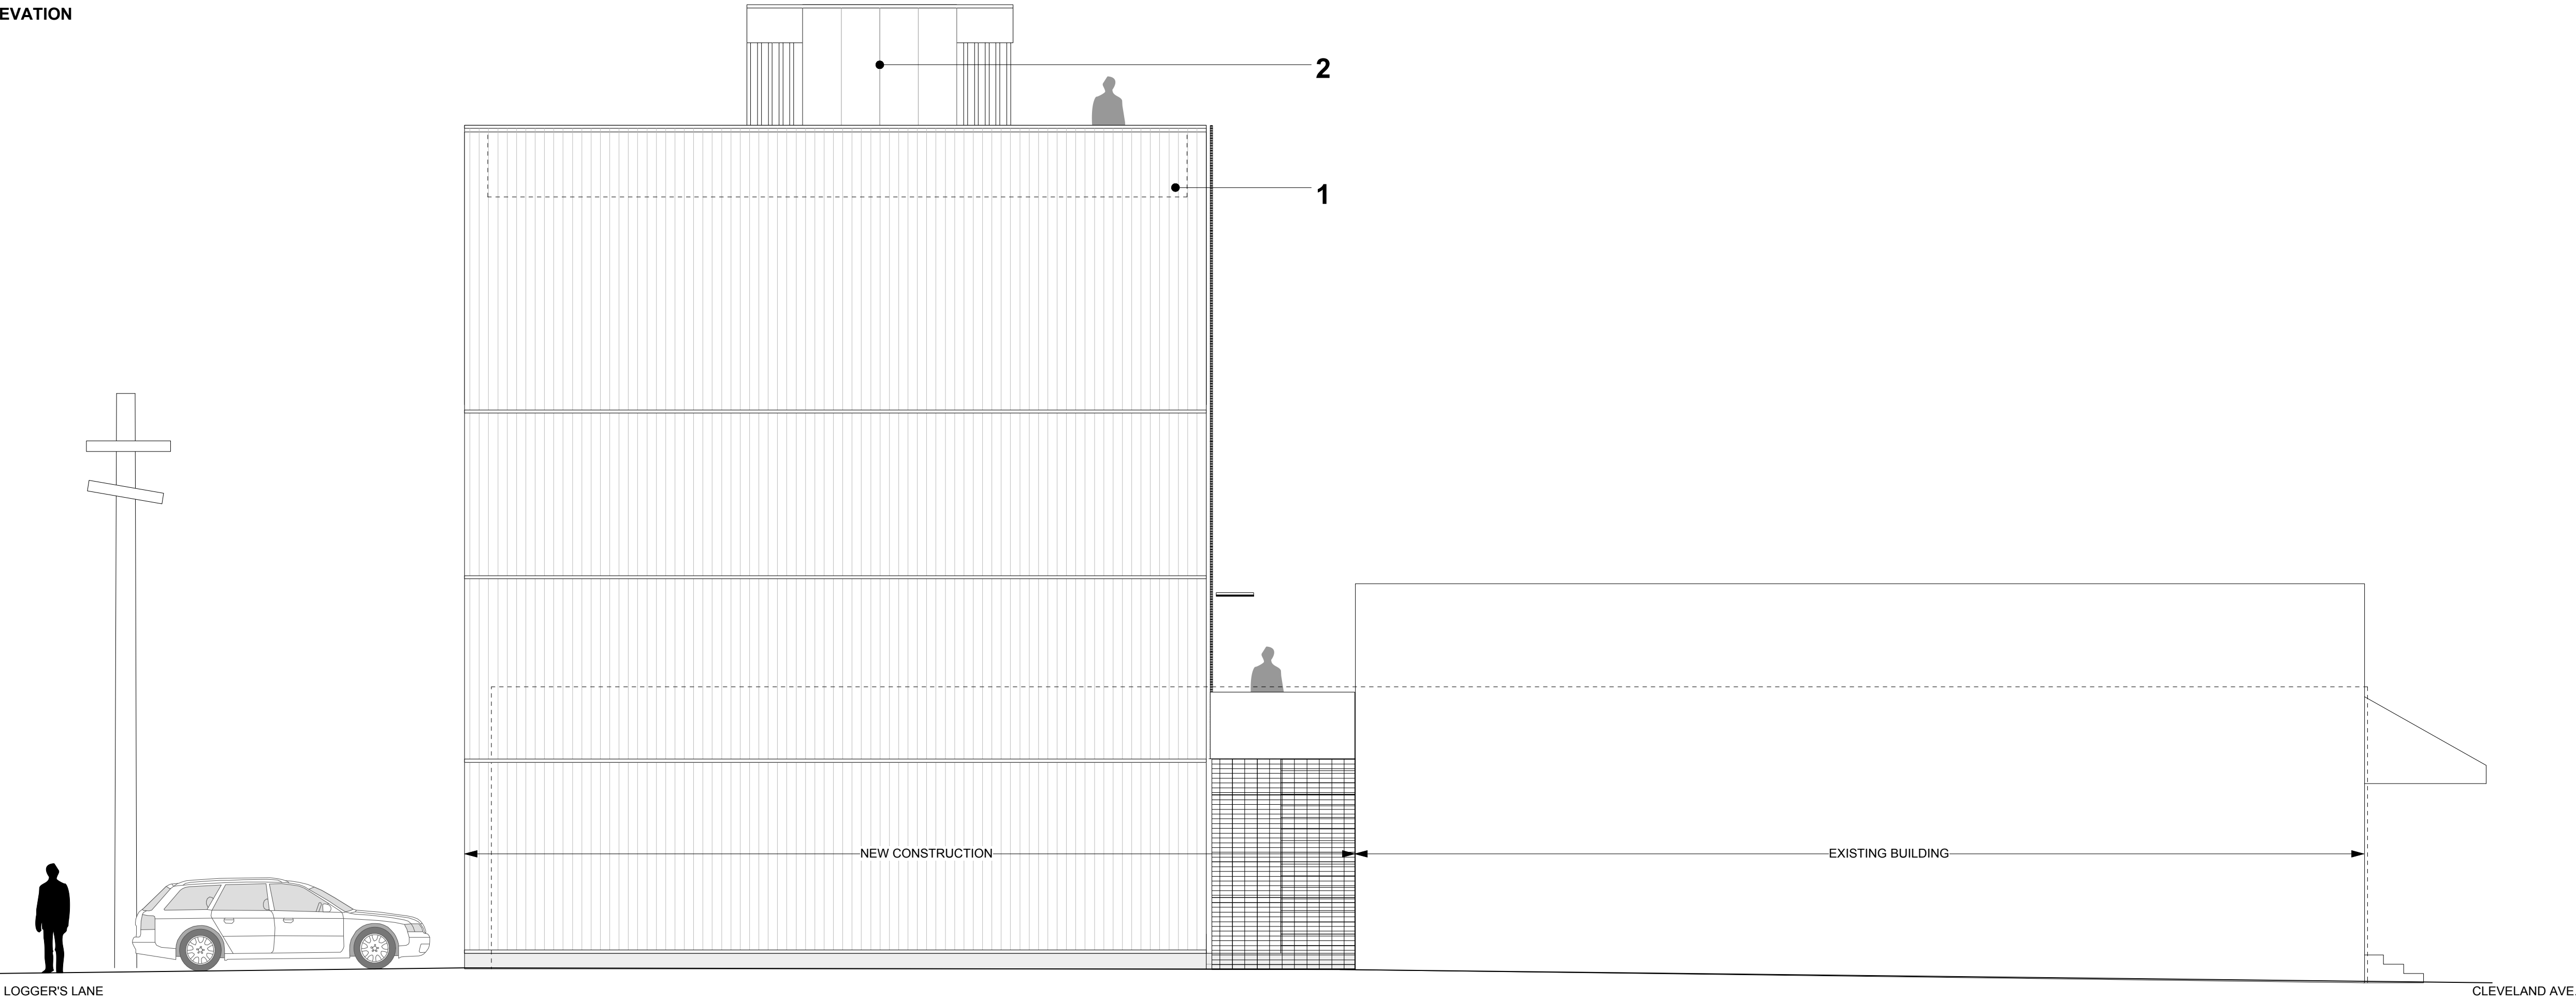

NORTH ELEVATION